


4620

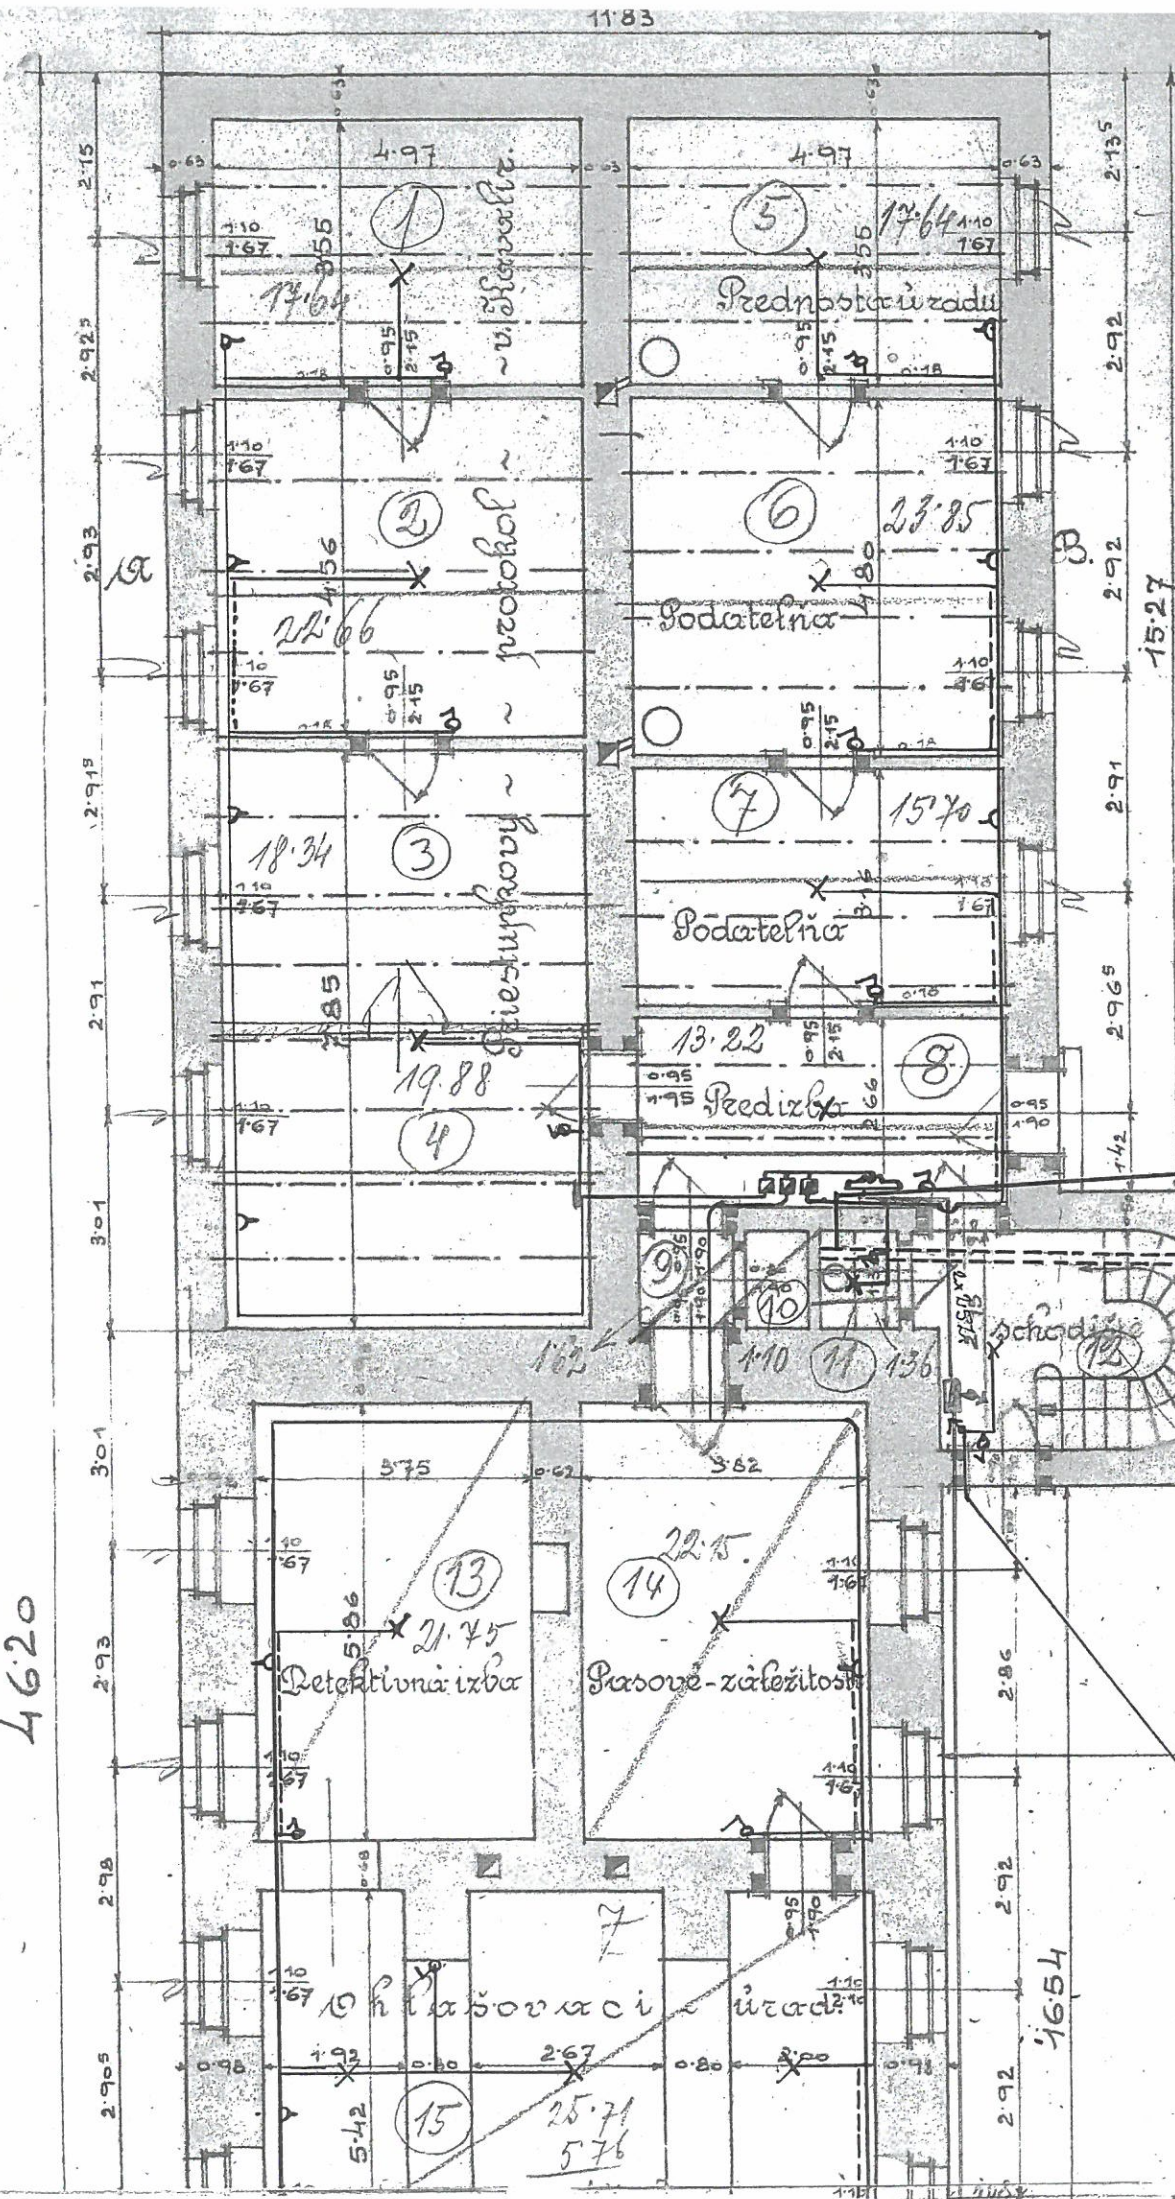


Handwritten text: *Handwritten signature or name, possibly "Handwritten Signature" or "Handwritten Name".*

Q Studi

Plány župného domu

Prizemie. Pudor.

Meritka = 1:100.

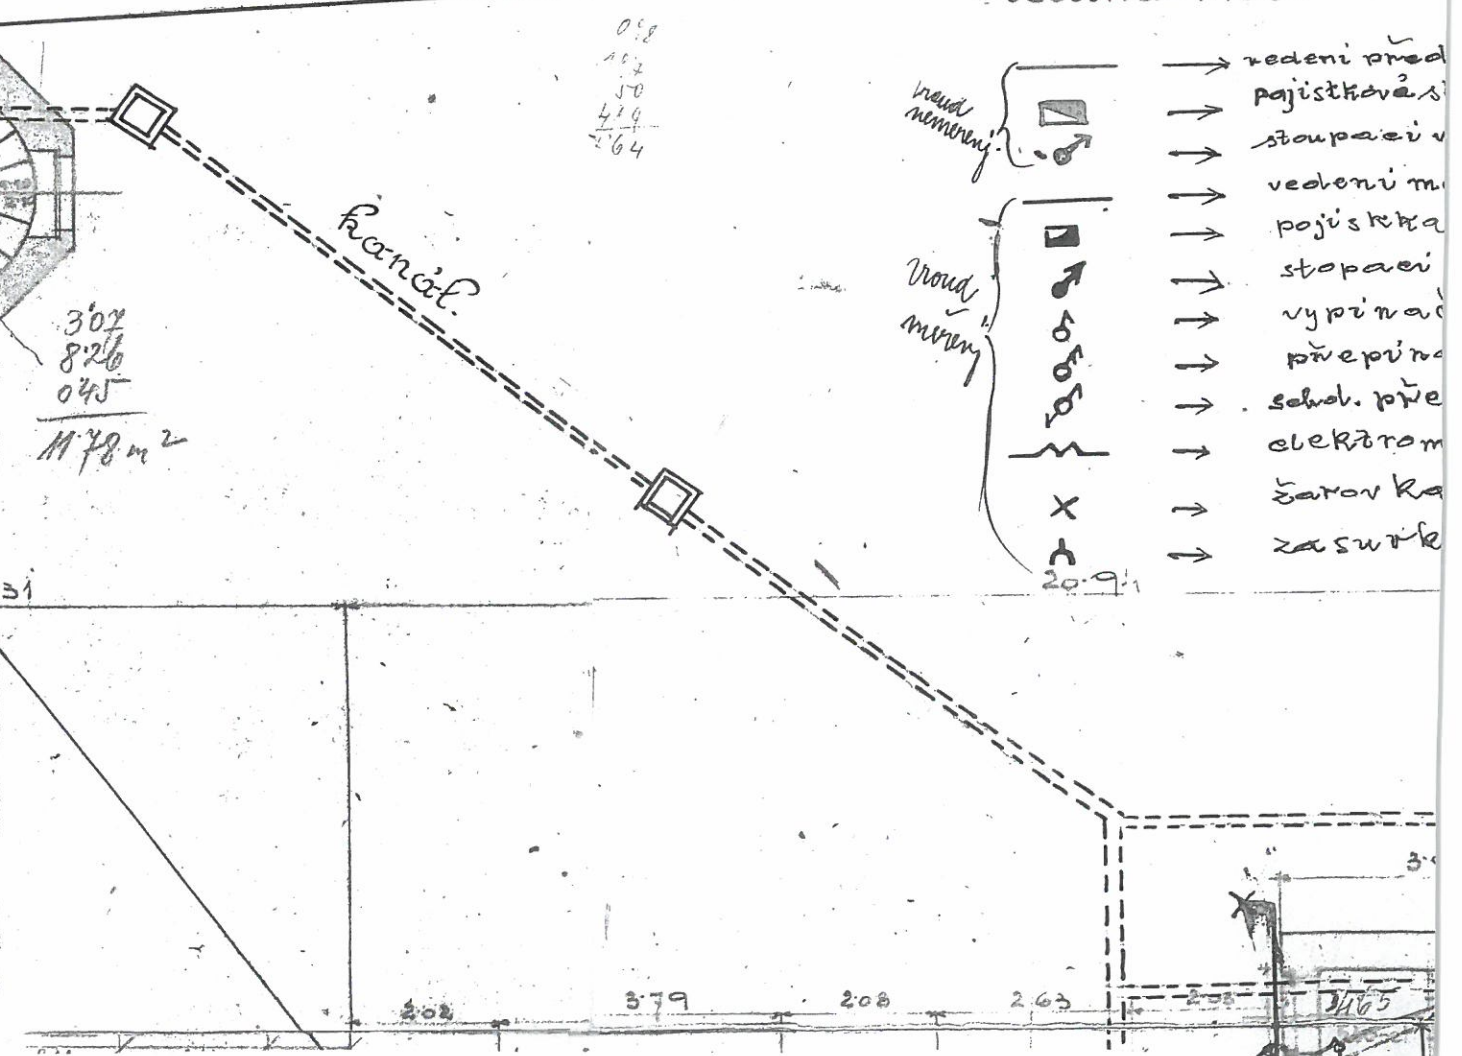


0 2000


Prizemie. Pudorys.


vodovod.

Meritka = 1:100.

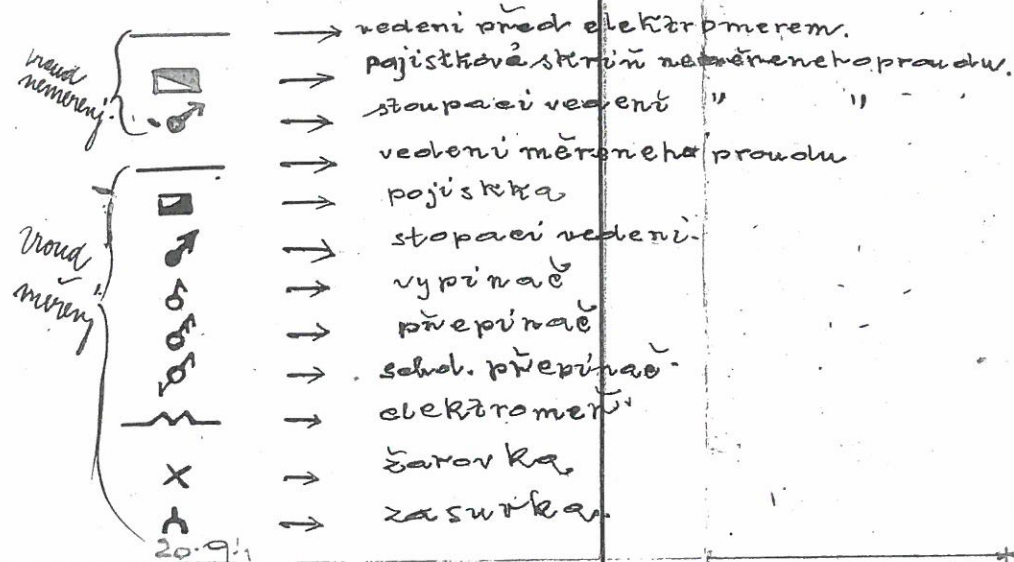

Trajekt
područje

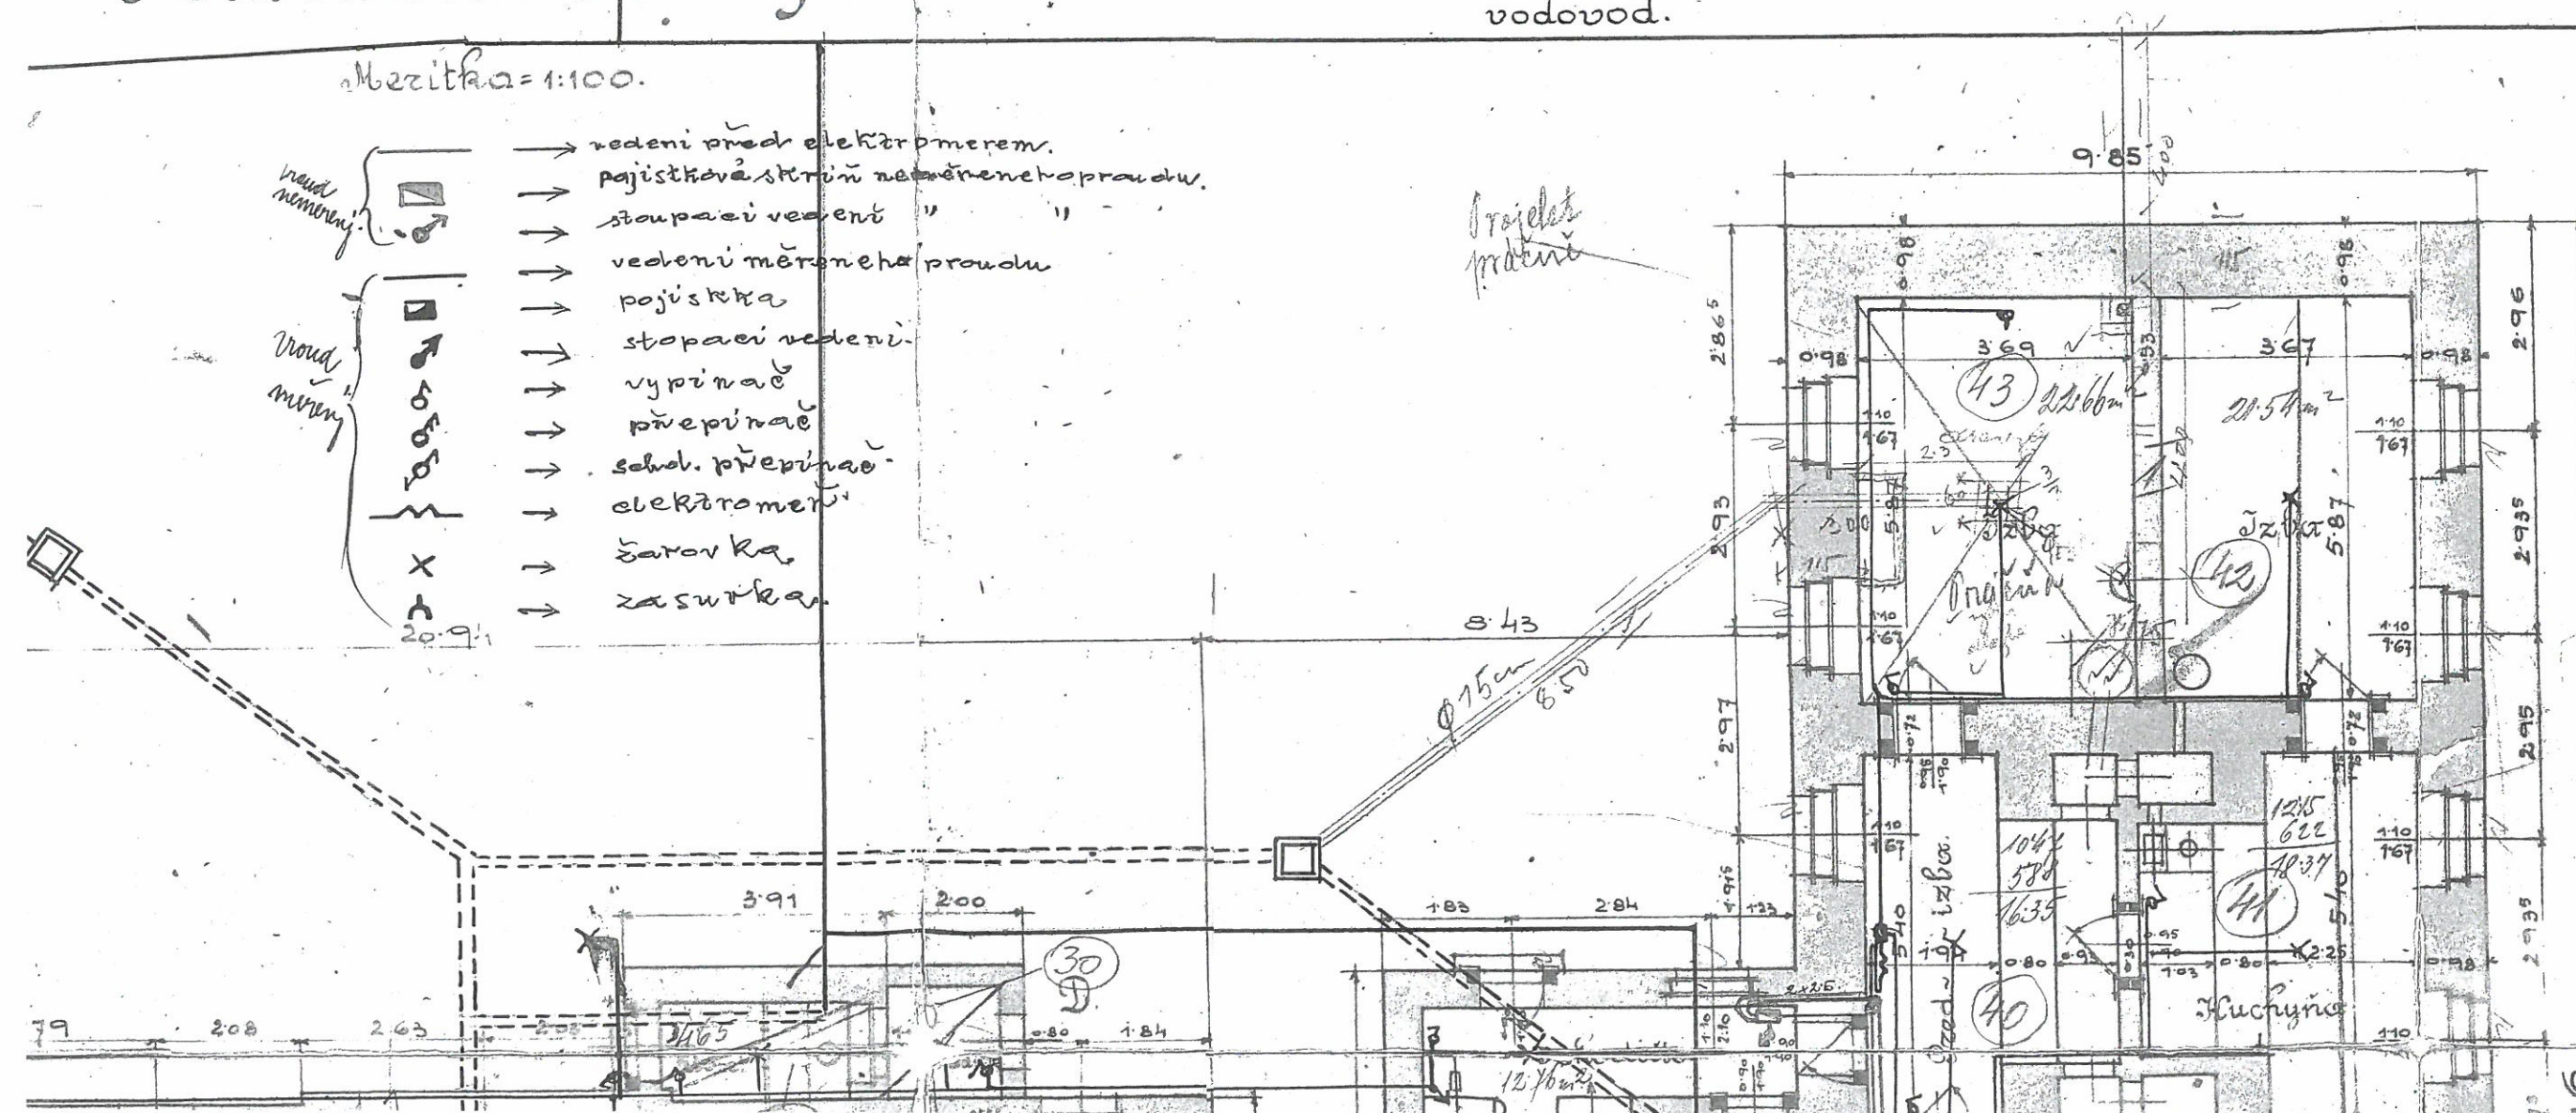

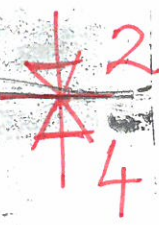

4